


HIGHWAY 21

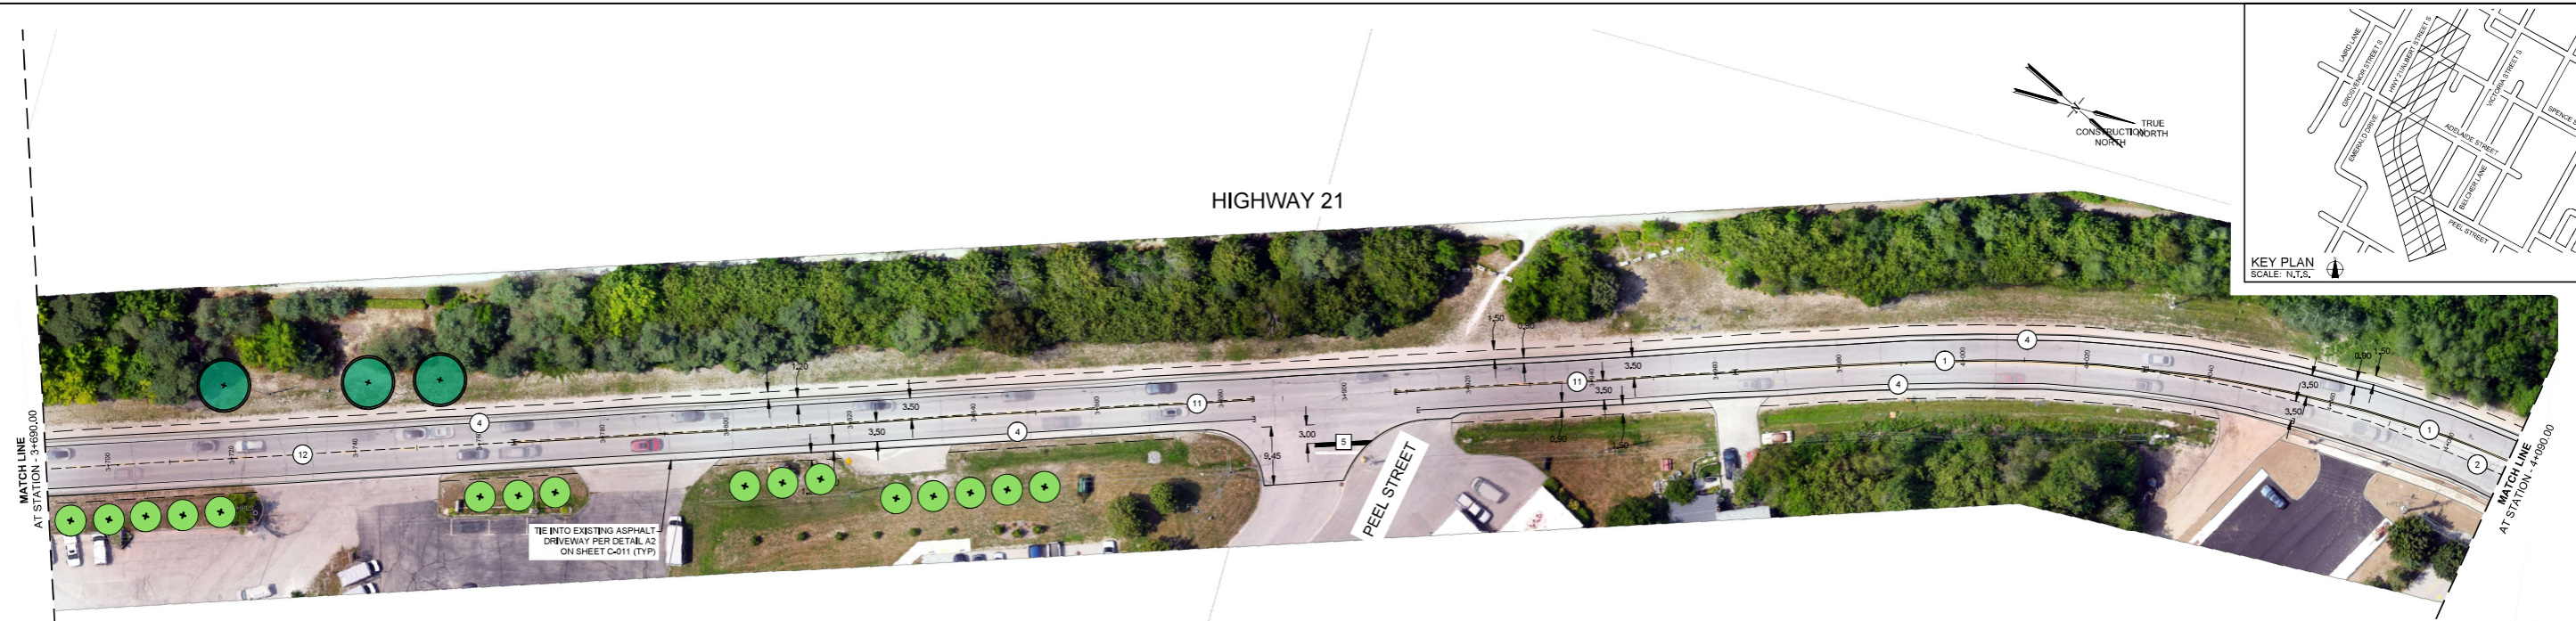



TREE PLANTING LEGEND

- SALT TOLERANT, LARGE CANOPY TREES TO INCLUDE:
Carya occidentalis / Common hickory
Platanus occidentalis / American sycamore
Gymnocladus dioica / Kentucky coffeetree
Quercus rubra / Red oak
- NEW TREES PLANTED AS PART OF HIGH STREET REVITALIZATION WORKS
- SALT TOLERANT, SMALL STATURE DECIDUOUS TREES TO ACCOMMODATE OVERHEAD HYDRO LINES TO INCLUDE:
Ameniaea arborea / Downy serviceberry
Cercis canadensis / Redbud
Ptelea trifoliata / Hop tree
Tilia cordata / Summer Sycamore

PAVEMENT MARKINGS LEGEND

NAME OF LINE	DIMENSION	COLOUR	NAME OF LINE	DIMENSION	COLOUR
1 DOUBLE SOLID	2x100mm	YELLOW	10 SYMBOL (TH+LT, ARROW)	4,95 x 1,65	WHITE
2 BROKEN	3-3, 100mm	WHITE	11 DOUBLE - SOLID/BROKEN	100mm 3-6, 100mm	YELLOW
3 BROKEN	3-6, 100mm	WHITE	12 BROKEN	3-6, 100mm	YELLOW
4 SOLID	100mm	WHITE	13 CROSSWALK	100mm	WHITE
5 STOP (DURABLE)	600mm	WHITE	14 SOLID	100mm	YELLOW
6 SYMBOL (TH, ARROW)	3,45 x 0,75	WHITE	15 SYMBOL (DIAMOND)	4,0 x 1,0	WHITE
7 SYMBOL (LT, ARROW)	3,0 x 1,35	WHITE	16 SYMBOL (BICYCLE)	2,0 x 1,2	WHITE
8 SYMBOL (RT, ARROW)	3,0 x 1,35	WHITE	17 BROKEN	3-3, 200mm	WHITE
9 SYMBOL (TH+RT, ARROW)	4,95 x 1,65	WHITE	18 SOLID	200mm	WHITE

HIGHWAY 21

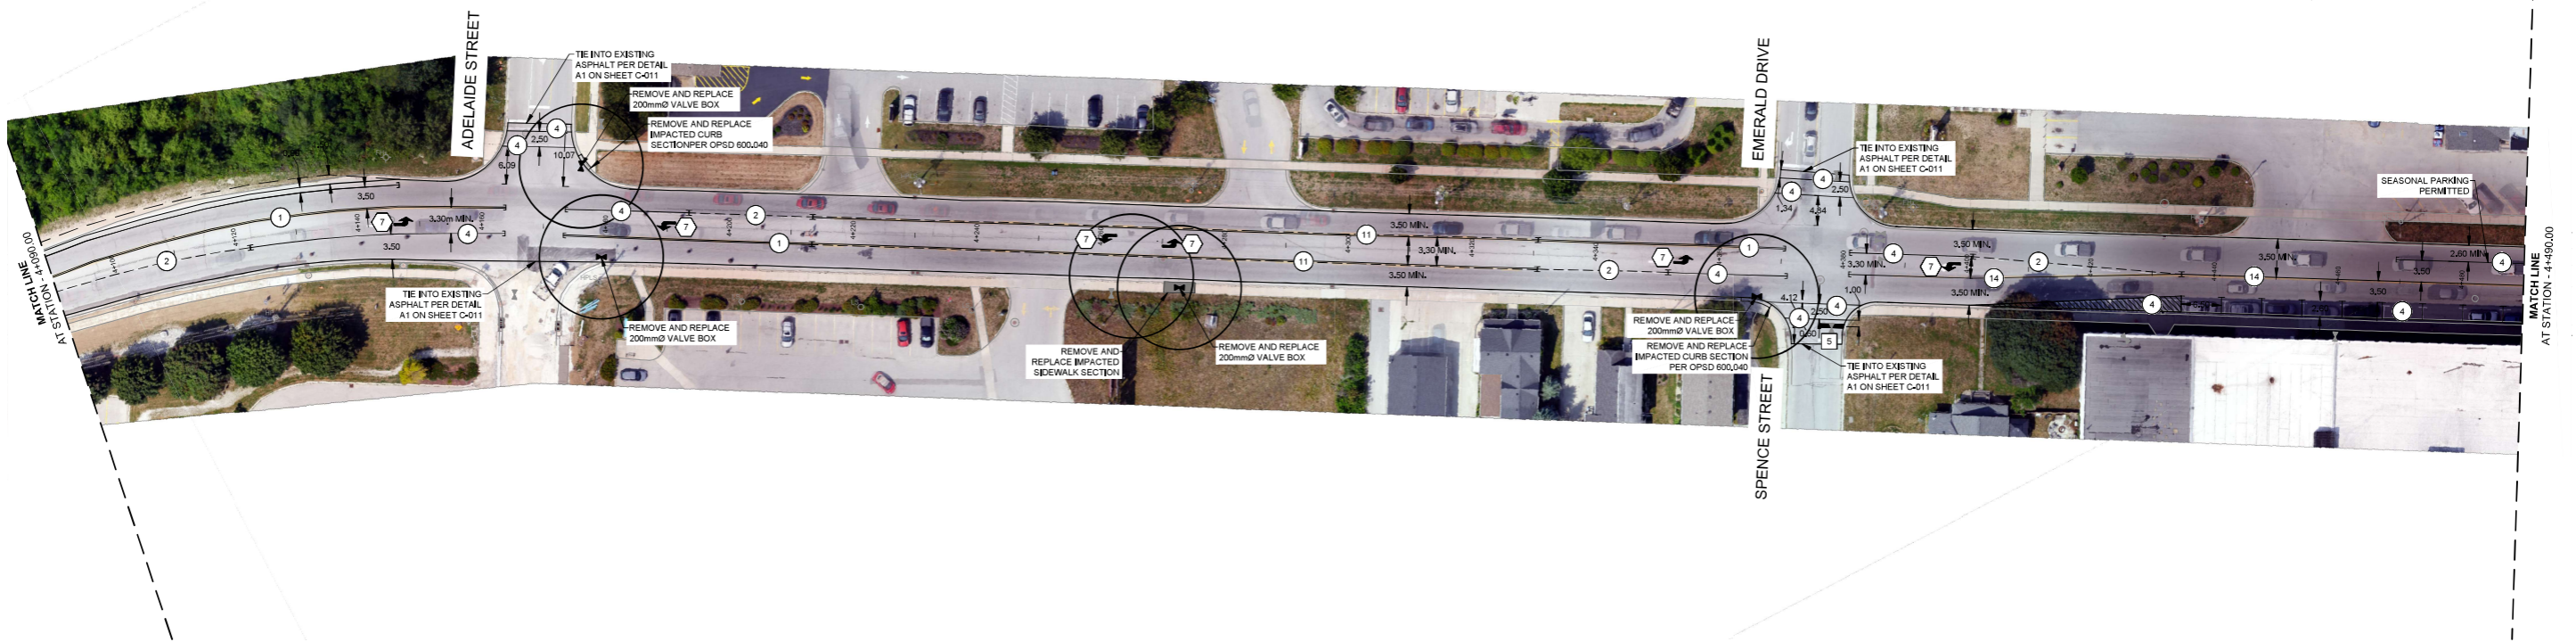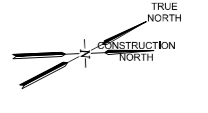

NOT FOR CONSTRUCTION




No.	Issue / Revision	Date	Auth.
1	ISSUED FOR 60% REVIEW	25/10/17	
2	ISSUED FOR PIC	25/10/31	

Client	Drawing Title
TOWN OF SAUGEEN SHORES 600 TOMLINSON DRIVE PORT ELGIN, ONTARIO N8H 2C0	HIGHWAY 21 RESURFACING PLAN HIGHWAY 21 STA. 3+690 TO STA. 4+490

BURNSIDE
R.J. Burnside & Associates Limited
3 Ronald Crescent,
Collingwood, Ontario, L9Y 4J6
telephone 1-800-265-9662
web www.burnside.com

Drawn	Checked	Designed	Checked	Date	Drawing No.
C.L.T.	P.H.	P.H.	M.A.	25/11/04	C-003
Project No. 300060441	Contract No. RFP-2025-6320-6878	Revision No. 1			
Scale 1:500					

HIGHWAY 21

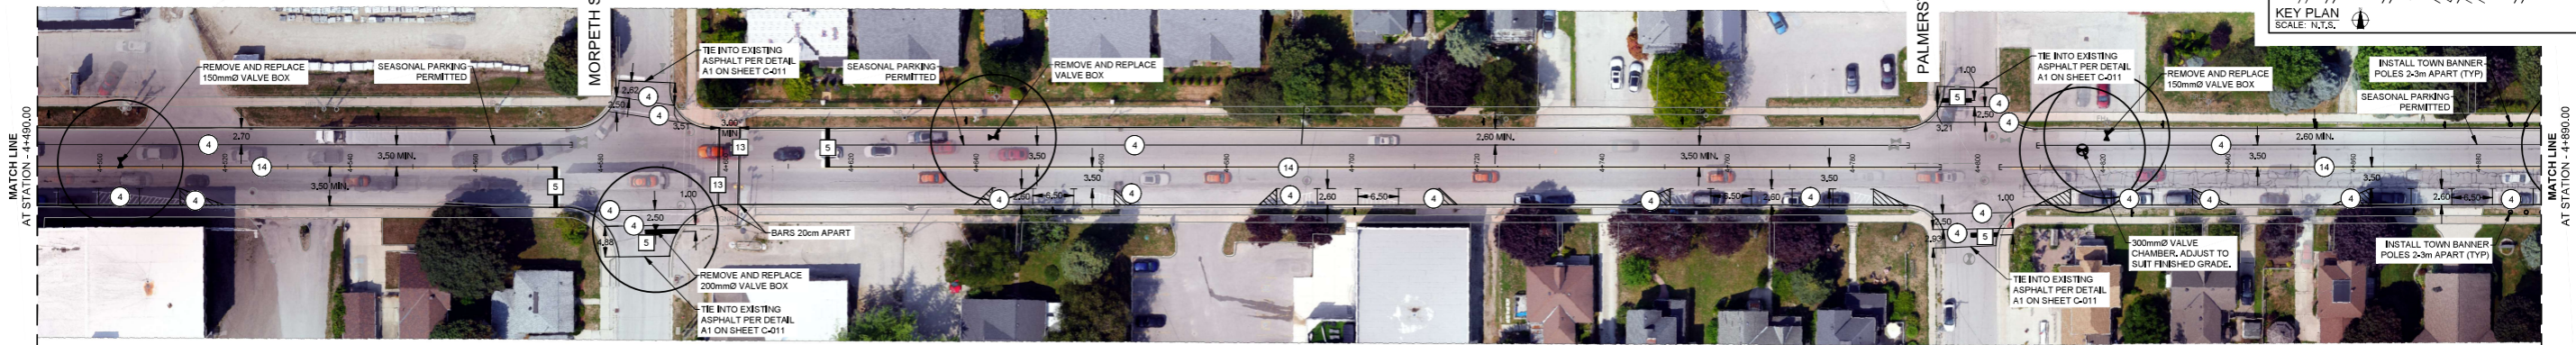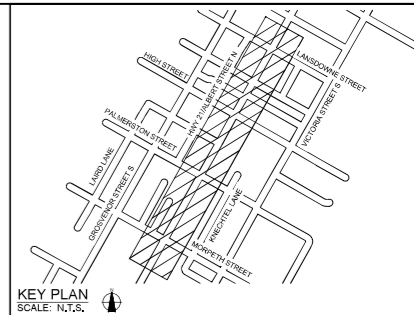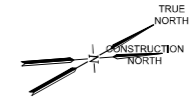

SIGNS LEGEND



WC-2 - SCHOOL CROSSING

SEASONAL PARKING PERMITTED SIGN
RB-57 - NO PARKING, SNOW ROUTE

PAVEMENT MARKINGS LEGEND

NAME OF LINE	DIMENSION	COLOUR	NAME OF LINE	DIMENSION	COLOUR
1 DOUBLE SOLID	2x100mm	YELLOW	10 SYMBOL (TH,LT, ARROW)	4,95 x 1,65	WHITE
2 BROKEN	3-3, 100mm	WHITE	11 DOUBLE - SOLID/BROKEN	100mm 3-6, 100mm	YELLOW
3 BROKEN	3-6, 100mm	WHITE	12 BROKEN	3-6, 100mm	YELLOW
4 SOLID	100mm	WHITE	13 CROSSWALK	100mm	WHITE
5 STOP (DURABLE)	600mm	WHITE	14 SOLID	100mm	YELLOW
6 SYMBOL (TH, ARROW)	3,45 x 0,75	WHITE	15 SYMBOL (DIAMOND)	4,0 x 1,0	WHITE
7 SYMBOL (LT, ARROW)	3,0 x 1,35	WHITE	16 SYMBOL (BICYCLE)	2,0 x 1,2	WHITE
8 SYMBOL (RT, ARROW)	3,0 x 1,35	WHITE	17 BROKEN	3-3, 200mm	WHITE
9 SYMBOL (TH,RT, ARROW)	4,95 x 1,65	WHITE	18 SOLID	200mm	WHITE

HIGHWAY 21

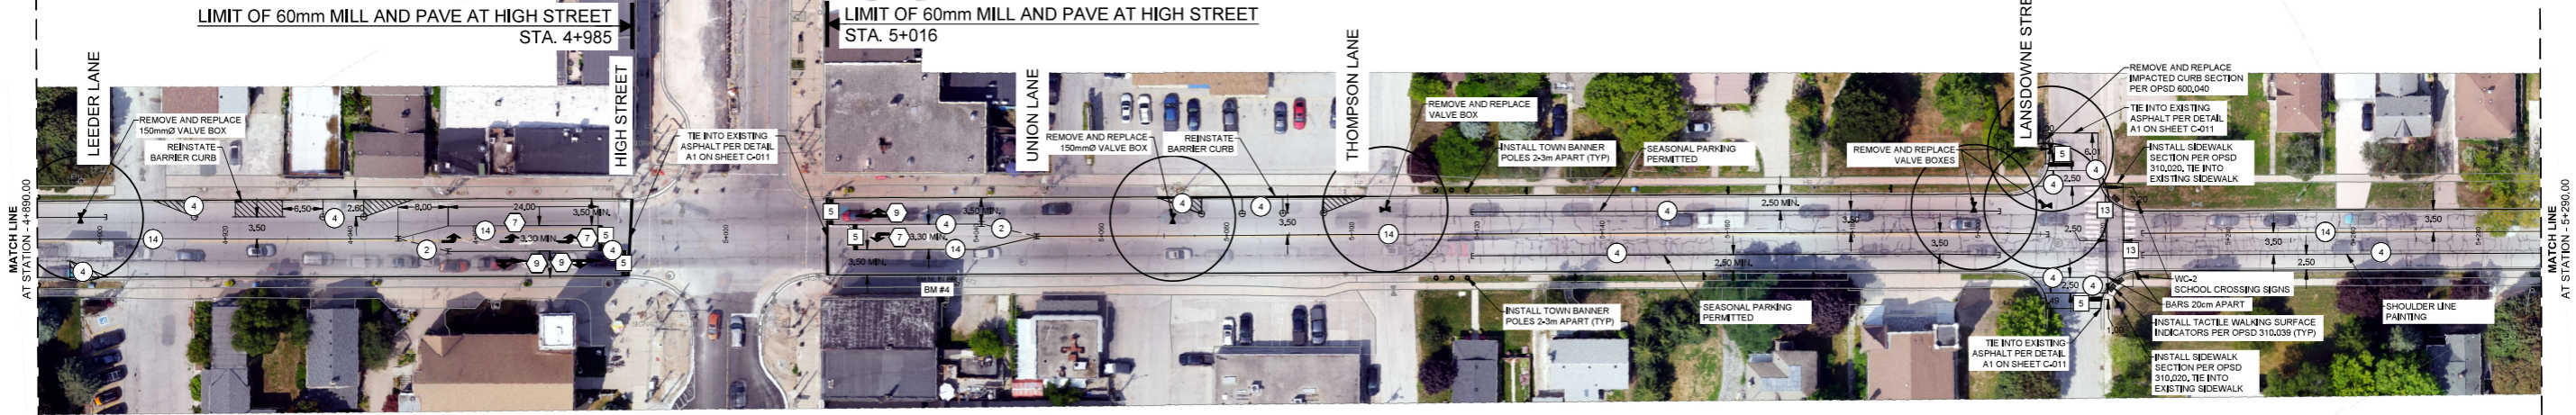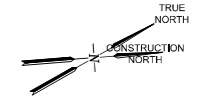

NOT FOR CONSTRUCTION

No.	Issue / Revision	Date	Auth.
1	ISSUED FOR 60% REVIEW	25/10/17	
2	ISSUED FOR PIC	25/10/31	

BURNSIDE
R.J. Burnside & Associates Limited
3 Ronald Crescent,
Collingwood, Ontario, L9Y 4J6
telephone 1-800-265-9662
web www.burnside.com

Client
TOWN OF SAUGEEN SHORES
600 TOMLINSON DRIVE
PORT EGLIN, ONTARIO
N2H 2C0


Drawing Title
HIGHWAY 21 RESURFACING

PLAN
HIGHWAY 21
STA. 4+490 TO STA. 5+290

Drawn C.Z.	Checked P.H.	Designed P.H.	Checked M.A.	Date 25/11/04	Drawing No.
Project No. 300060441	Contract No. RFP-2025-6320-6878	Revision No. 1			


Scale
1:500

C-004

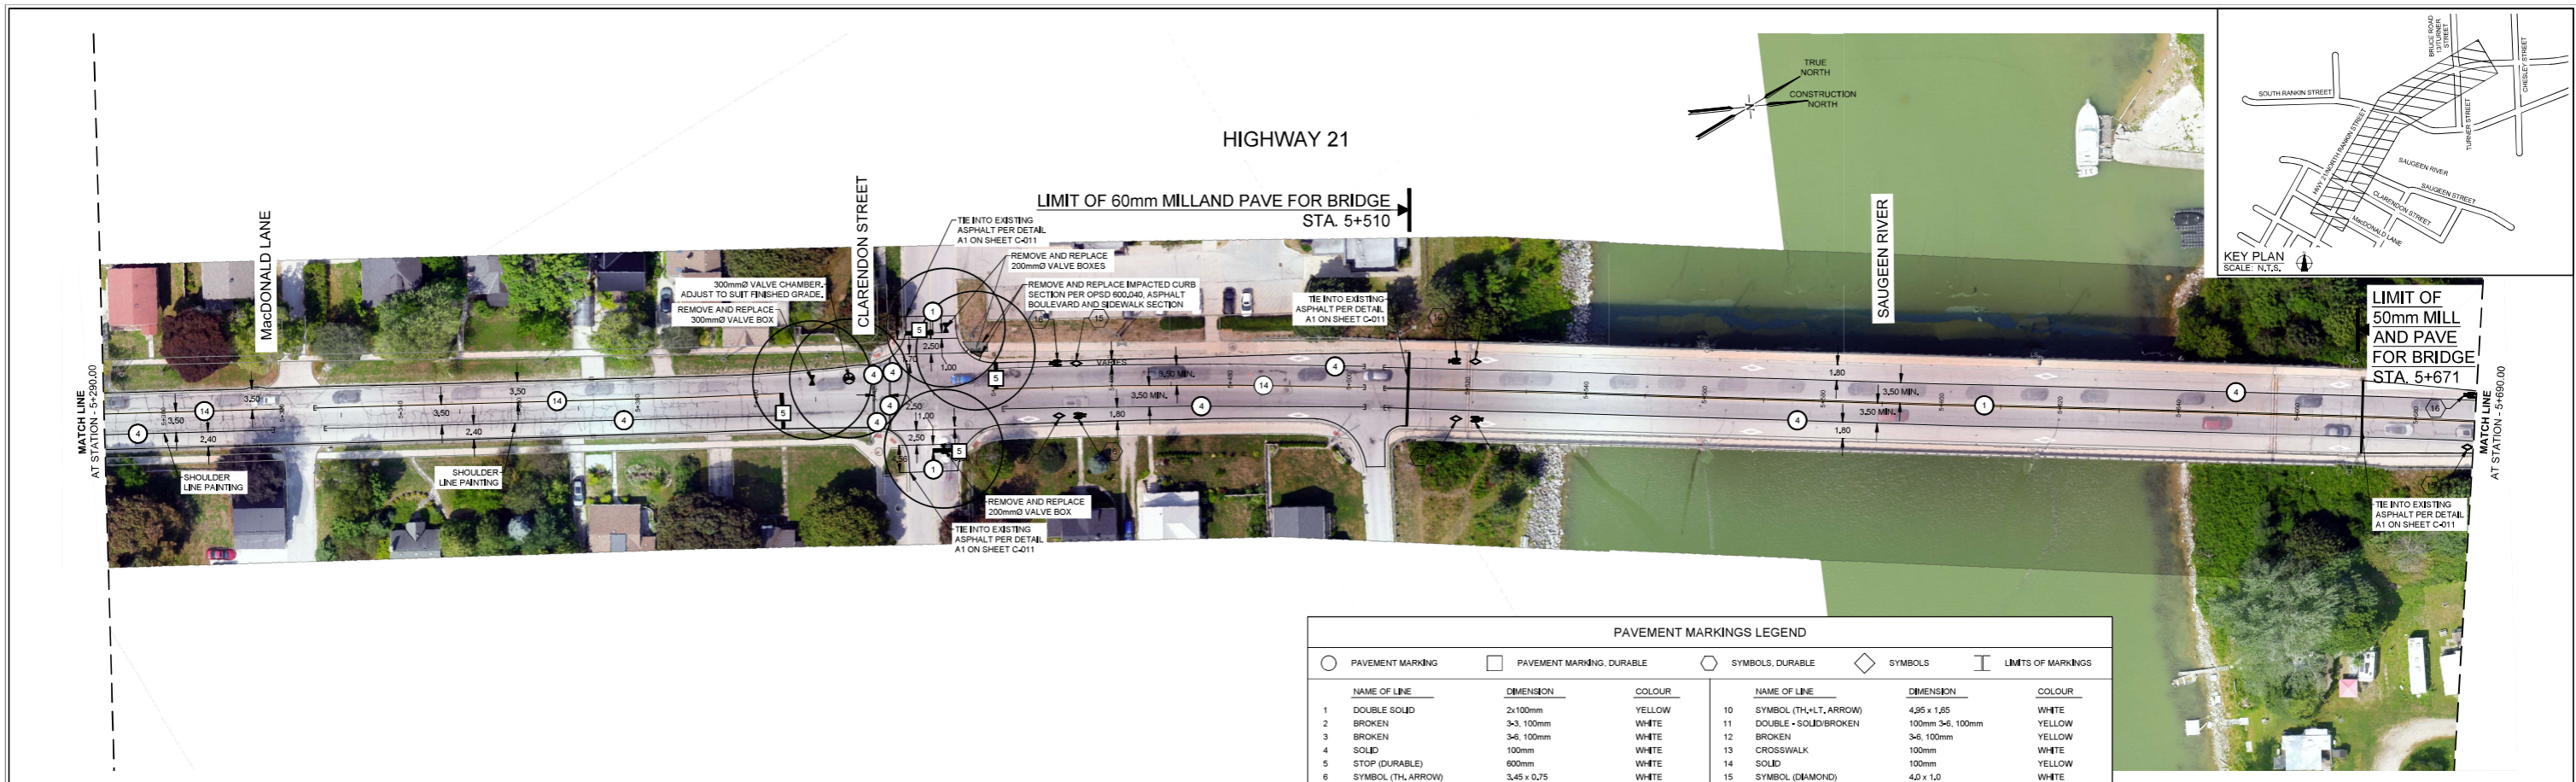

PAVEMENT MARKINGS LEGEND

PAVEMENT MARKING	PAVEMENT MARKING, DURABLE	SYMBOLS, DURABLE	SYMBOLS	LIMITS OF MARKINGS	
1 DOUBLE SOLID	2x100mm	YELLOW	10 SYMBOL (TH+LT, ARROW)	4,95 x 1,85	WHITE
2 BROKEN	3-3, 100mm	WHITE	11 DOUBLE - SOLID/BROKEN	100mm 3-6, 100mm	YELLOW
3 BROKEN	3-6, 100mm	WHITE	12 BROKEN	3-6, 100mm	YELLOW
4 SOLID	100mm	WHITE	13 CROSSWALK	100mm	WHITE
5 STOP (DURABLE)	600mm	WHITE	14 SOLID	100mm	YELLOW
6 SYMBOL (TH, ARROW)	3,45 x 0,75	WHITE	15 SYMBOL (DIAMOND)	4,0 x 1,0	WHITE
7 SYMBOL (LT, ARROW)	3,0 x 1,35	WHITE	16 SYMBOL (BICYCLE)	2,0 x 1,2	WHITE
8 SYMBOL (RT, ARROW)	3,0 x 1,35	WHITE	17 BROKEN	3-3, 200mm	WHITE
9 SYMBOL (TH+RT, ARROW)	4,95 x 1,85	WHITE	18 SOLID	200mm	WHITE

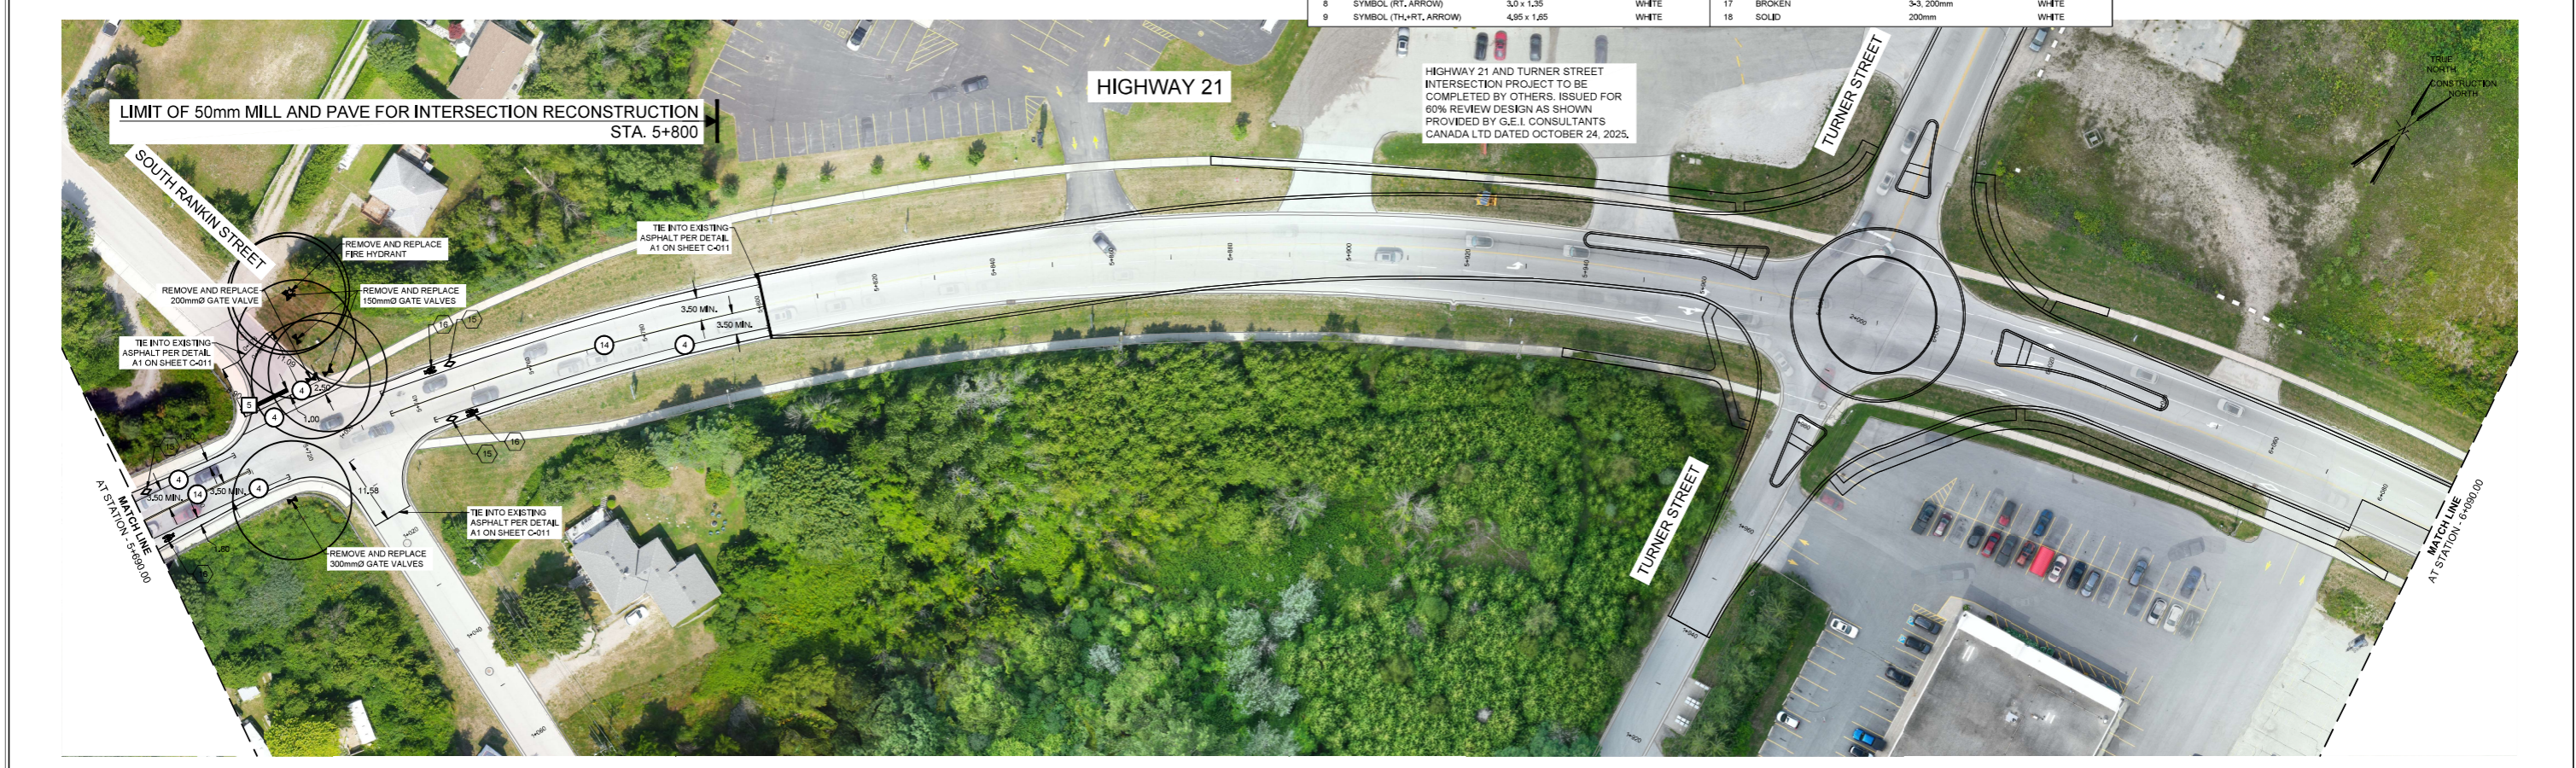

NOT FOR CONSTRUCTION

No.	Issue / Revision	Date	Auth.
1	ISSUED FOR 60% REVIEW	25/10/17	
2	ISSUED FOR PIC	25/10/31	

Notes
1. This drawing is the exclusive property of R. J. Burnside & Associates Limited. The reproduction of any part without prior written consent of this office is strictly prohibited.
2. The contractor shall verify all dimensions, levels, and datum on site and report any discrepancies or omissions to this office prior to construction.
3. This drawing is to be read and understood in conjunction with all other plans and documents applicable to this project.

BURNSIDE

Client
TOWN OF SAUGEEN SHORES
600 TOMLINSON DRIVE
PORT ELGIN, ONTARIO
N8H 2C0

R.J. Burnside & Associates Limited
3 Romell Crescent,
Collingwood, Ontario, L9Y 4J6
telephone 1-800-265-9662
web www.burnside.com

Drawing Title
HIGHWAY 21 RESURFACING

PLAN
HIGHWAY 21
STA. 5+290 TO STA. 6+090

Drawn	Checked	Designed	Checked	Date
C.T.	P.H.	P.H.	M.L.	25/11/04

Project No. 300060441
Contract No. RFP-2025-6320-6878
Revision No. 1

Scale 1:500

Drawing No. **C-005**